


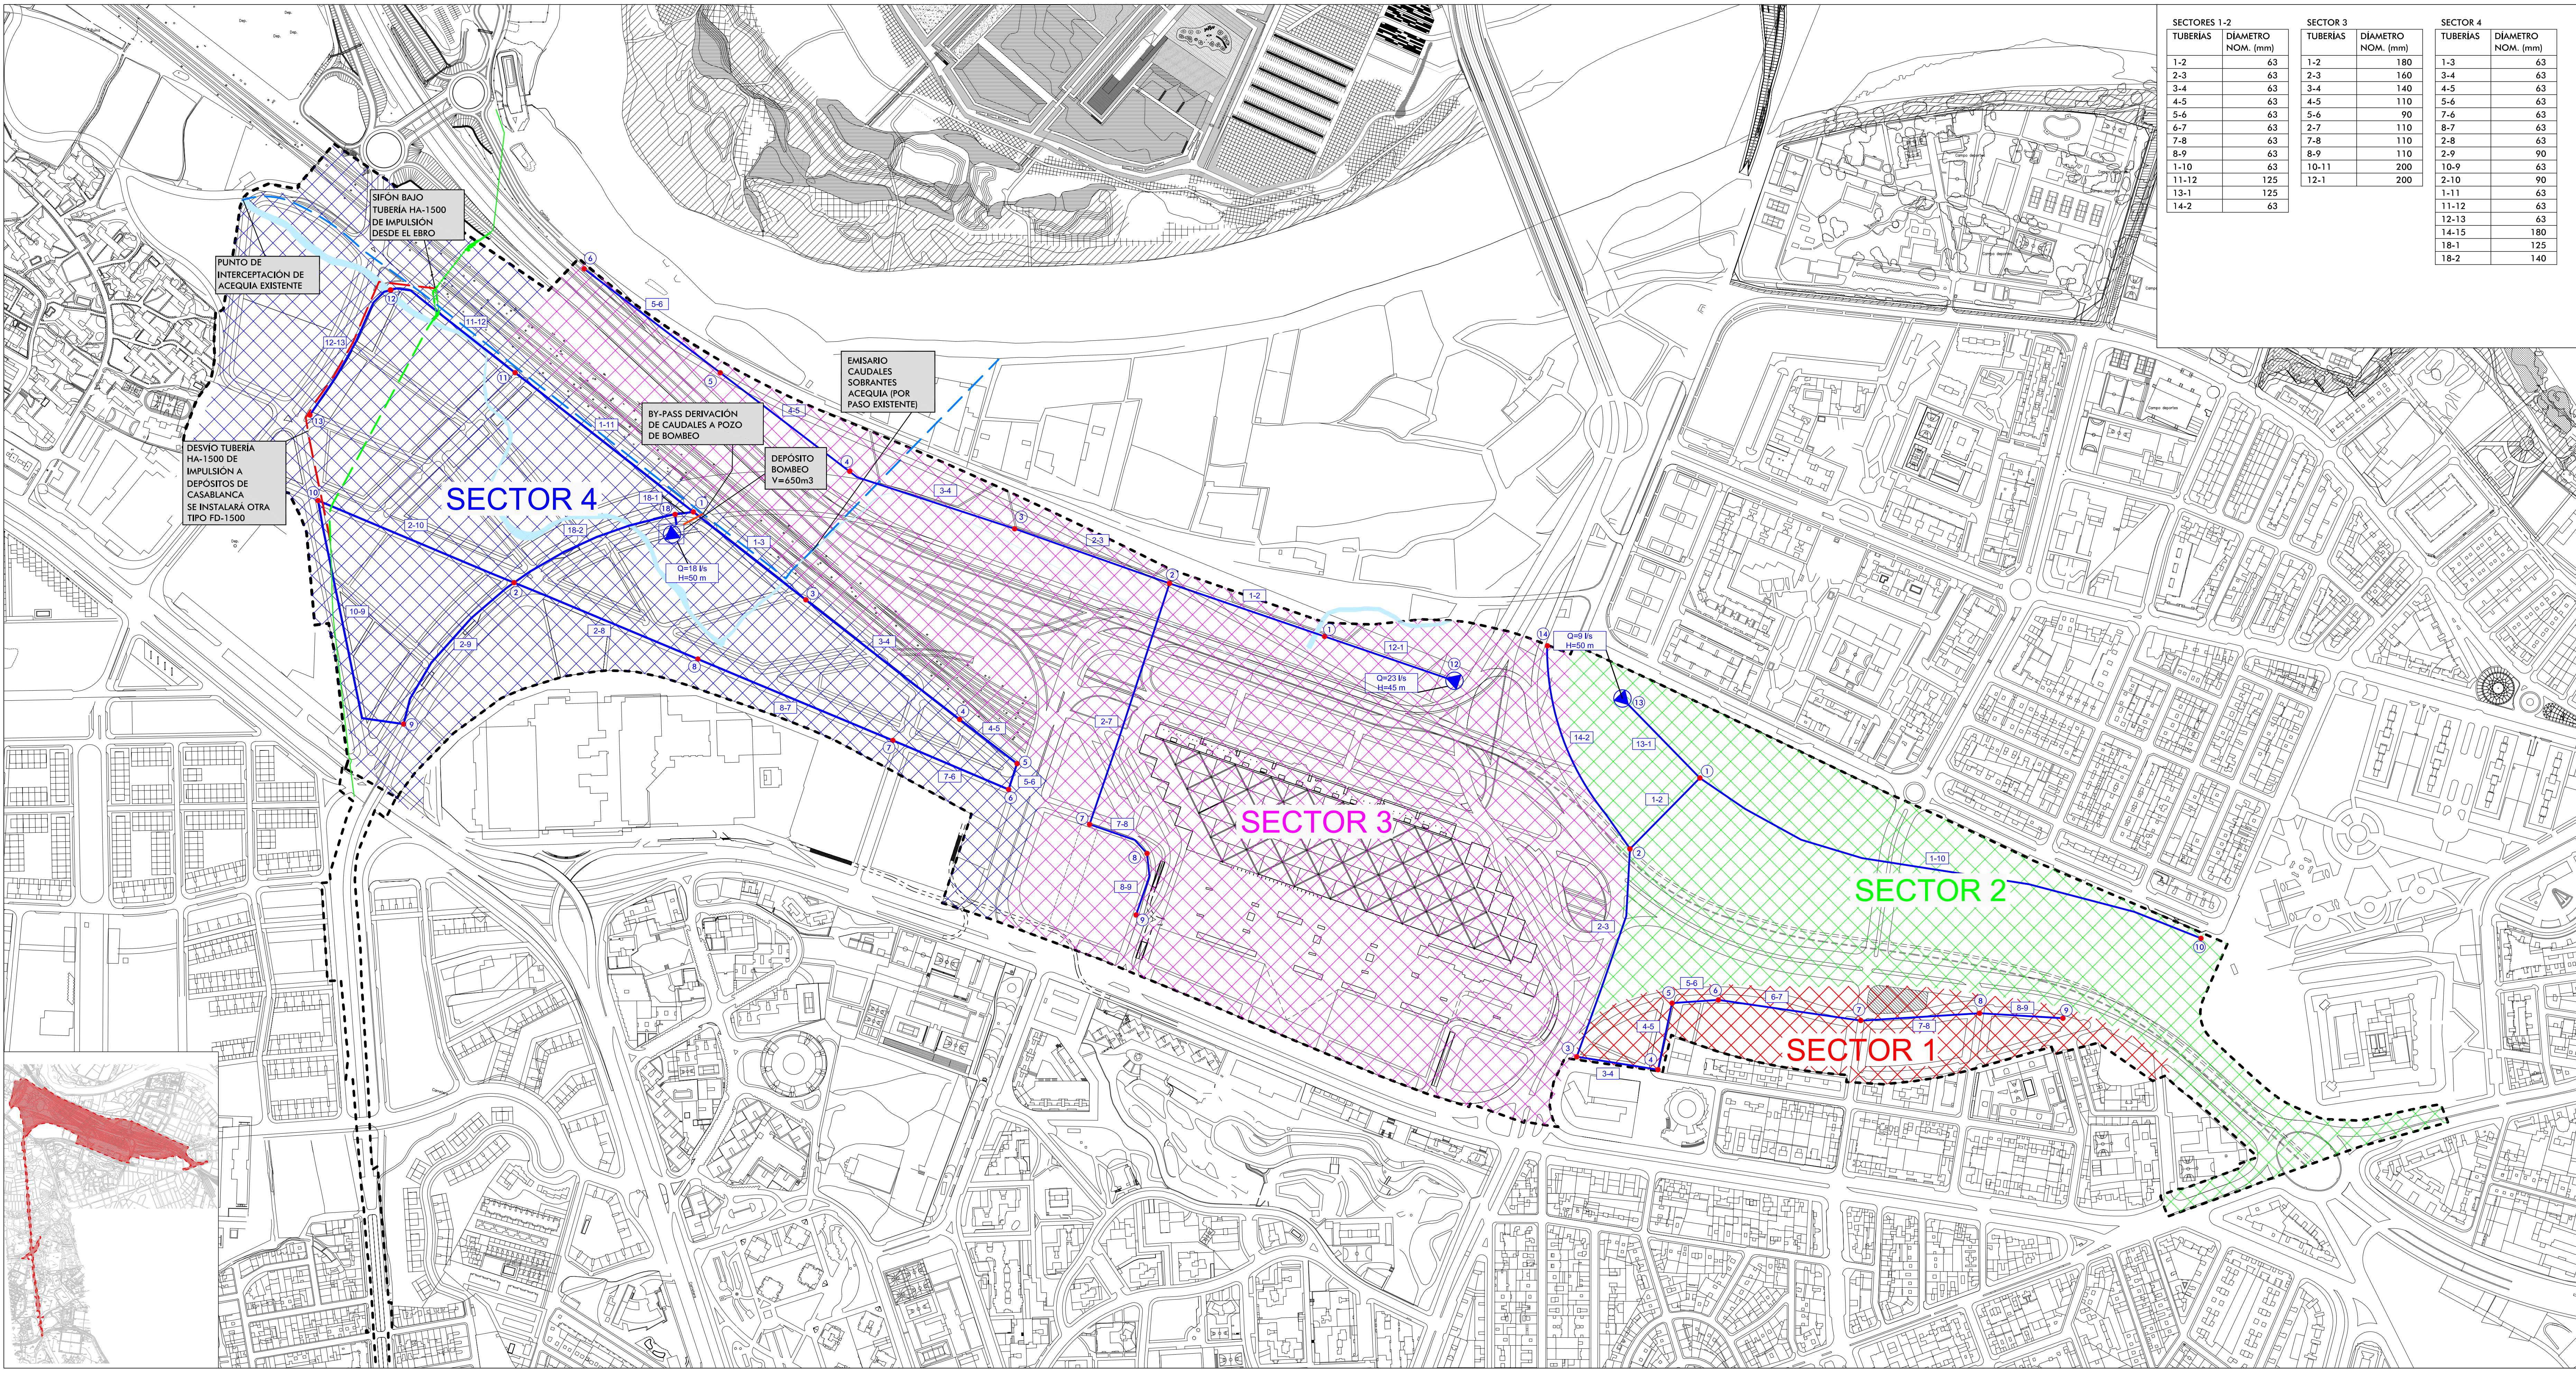

| SECTORES 1-2 |                    | SECTOR 3 |                    | SECTOR 4 |                    |
|--------------|--------------------|----------|--------------------|----------|--------------------|
| TUBERÍAS     | DIÁMETRO NOM. (mm) | TUBERÍAS | DIÁMETRO NOM. (mm) | TUBERÍAS | DIÁMETRO NOM. (mm) |
| 1-2          | 63                 | 1-2      | 180                | 1-3      | 63                 |
| 2-3          | 63                 | 2-3      | 160                | 3-4      | 63                 |
| 3-4          | 63                 | 3-4      | 140                | 4-5      | 63                 |
| 4-5          | 63                 | 4-5      | 110                | 5-6      | 63                 |
| 5-6          | 63                 | 5-6      | 90                 | 7-6      | 63                 |
| 6-7          | 63                 | 2-7      | 110                | 8-7      | 63                 |
| 7-8          | 63                 | 7-8      | 110                | 2-8      | 63                 |
| 8-9          | 63                 | 8-9      | 110                | 2-9      | 90                 |
| 1-10         | 63                 | 10-11    | 200                | 10-9     | 63                 |
| 11-12        | 125                | 12-1     | 200                | 2-10     | 90                 |
| 13-1         | 125                |          |                    | 1-11     | 63                 |
| 14-2         | 63                 |          |                    | 11-12    | 63                 |
|              |                    |          |                    | 12-13    | 63                 |
|              |                    |          |                    | 14-15    | 180                |
|              |                    |          |                    | 18-1     | 125                |
|              |                    |          |                    | 18-2     | 140                |